


Line 18
Line 17
Line 16
Line 15
Cyc Elec
Line 14
Line 13
Line 12
Line 11
Line 10
Line 9
Line 8
Line 7
Line 6
Line 5
Line 4
Line 3
1 Elec
Line 2
Line 1

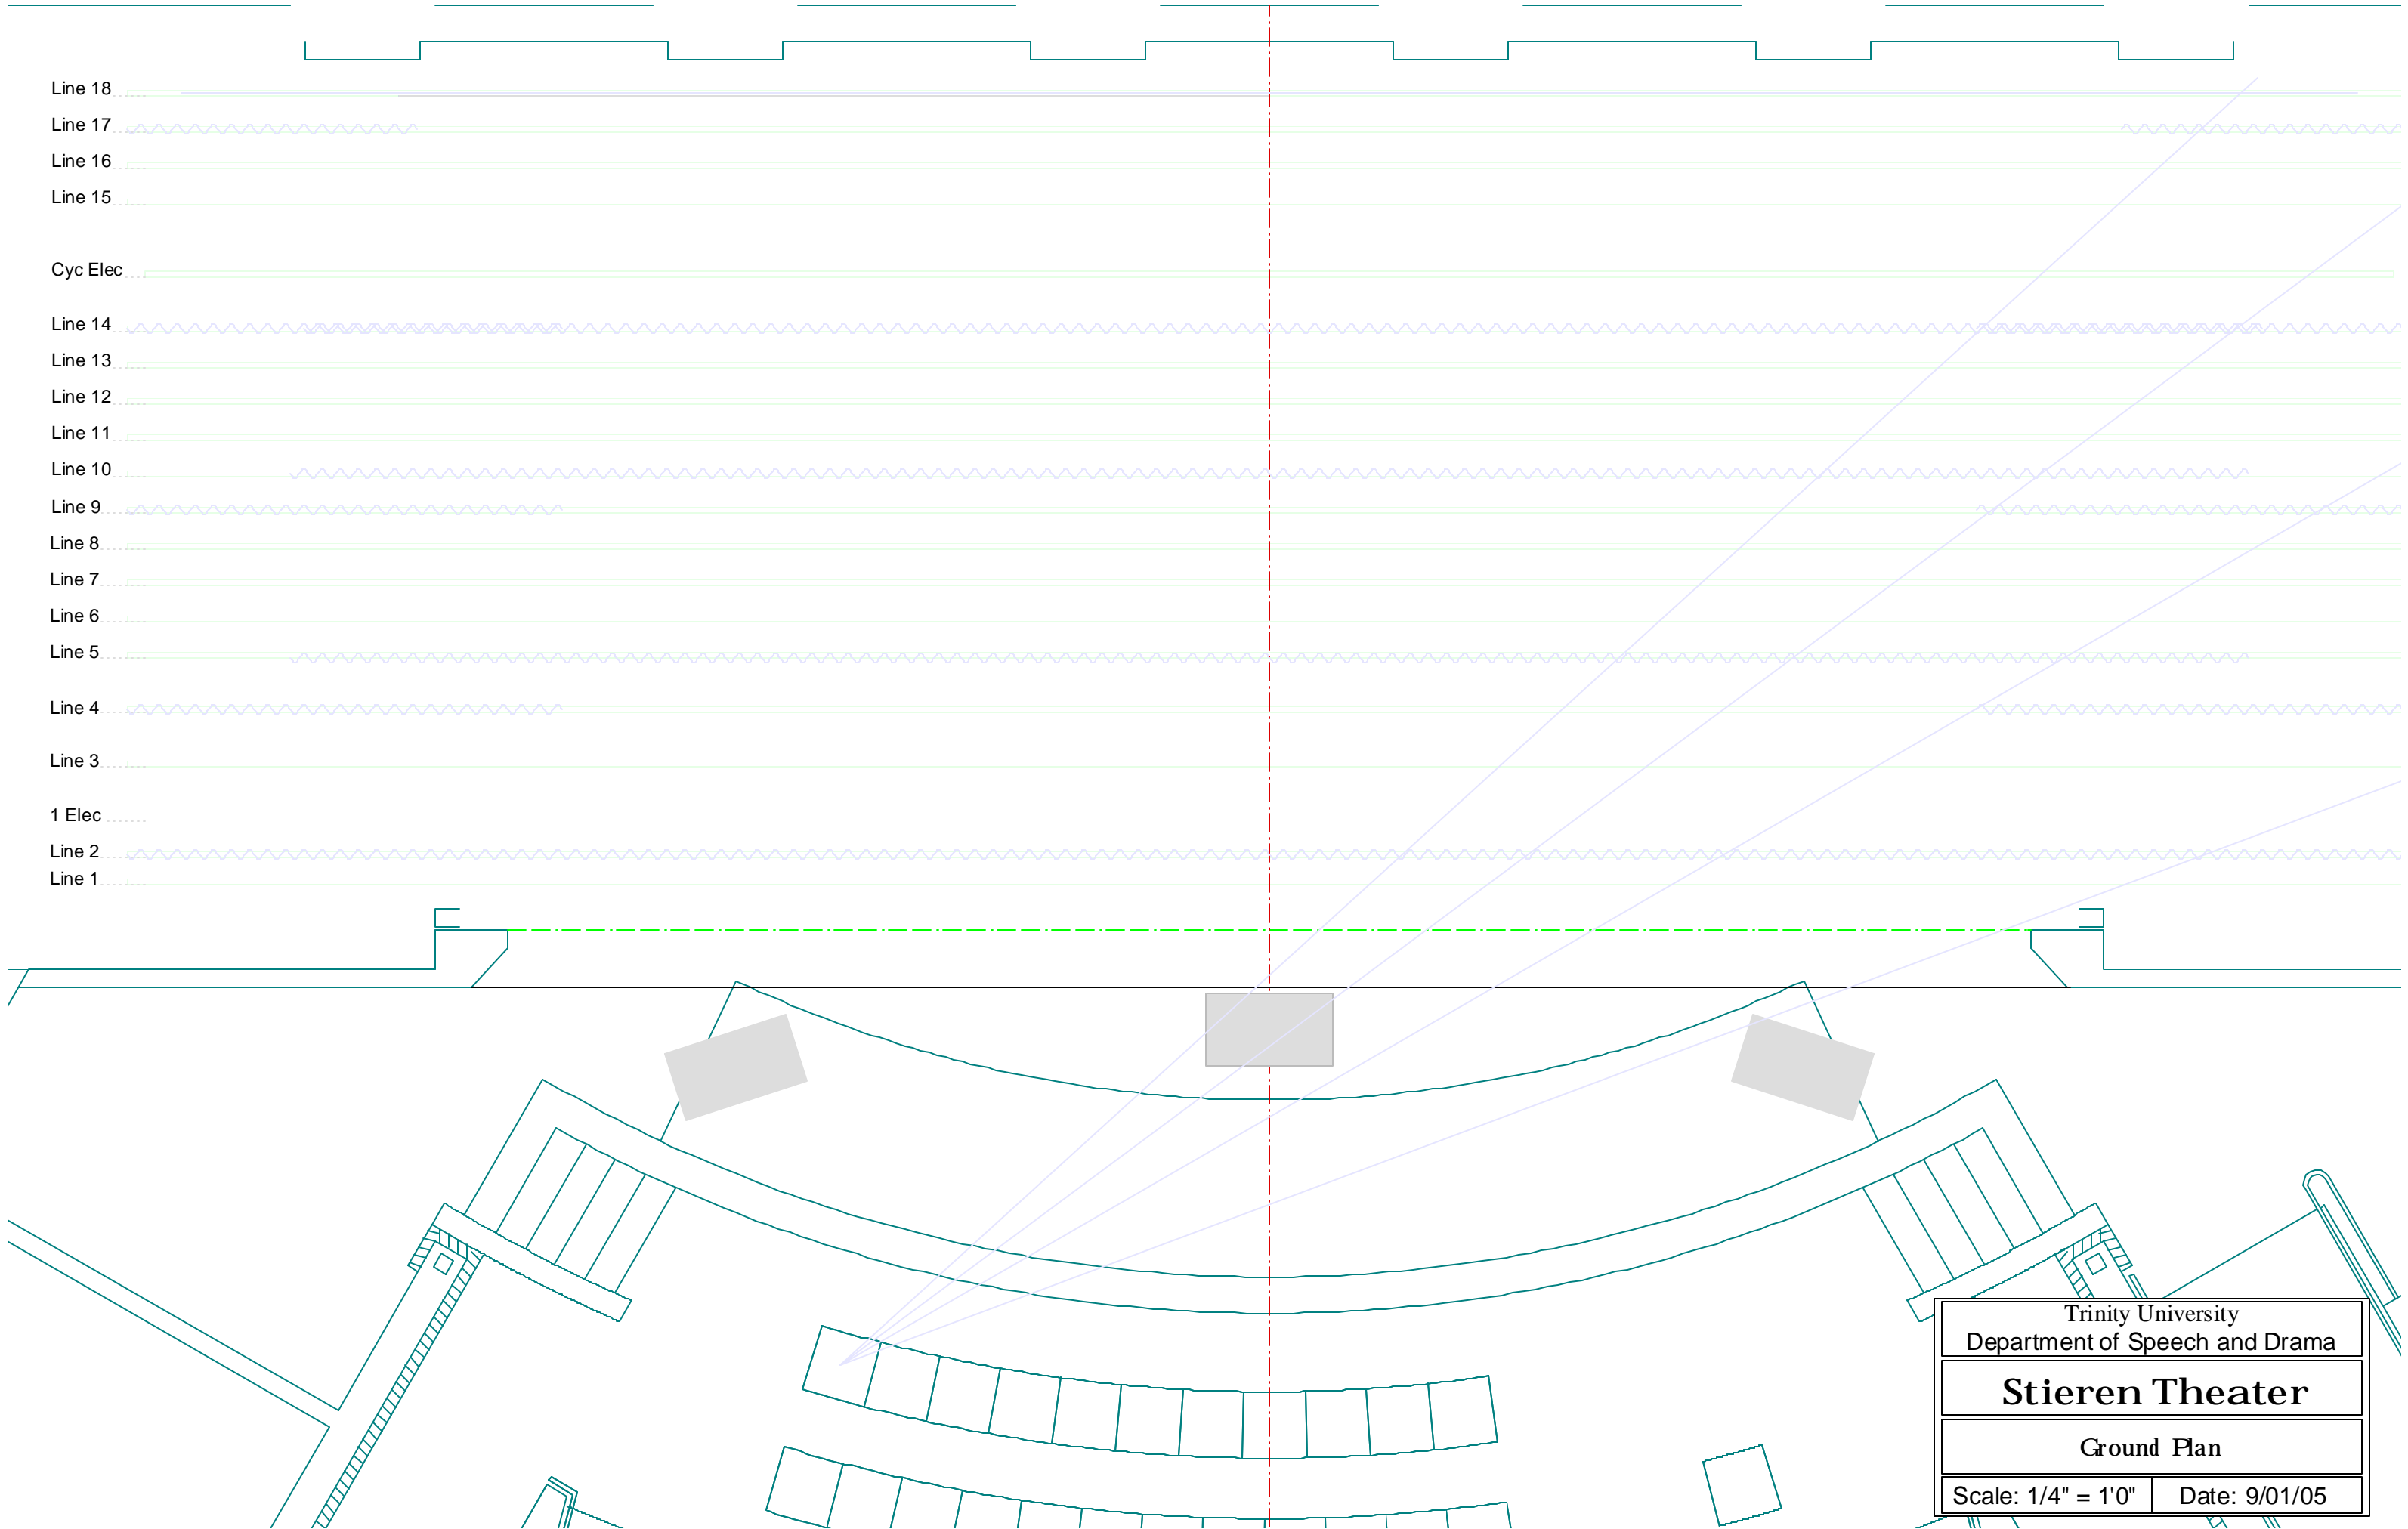

| | |
|--|---------------|
| Trinity University Department of Speech and Drama | |
| Stieren Theater | |
| Ground Plan | |
| Scale: 1/4" = 1'0" | Date: 9/01/05 |